



FRONT ELEVATION
SCALE 1:100

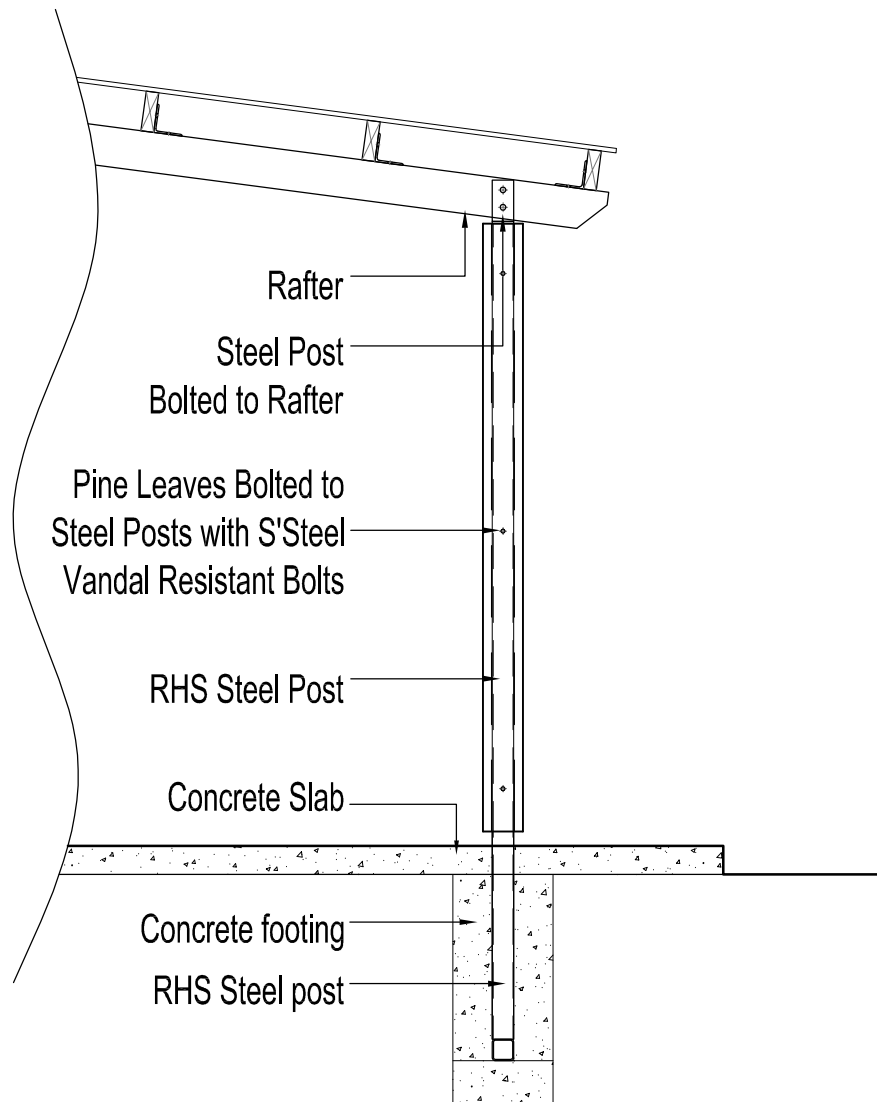

SIDE ELEVATION
SCALE 1:100

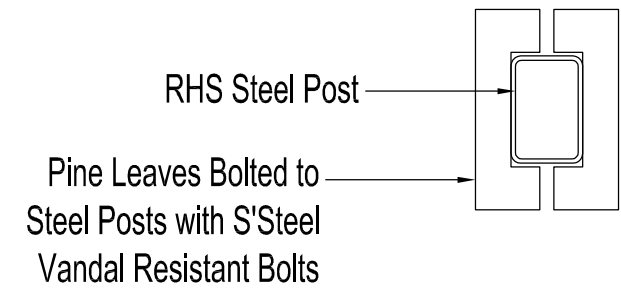

TYPICAL SECTION
SCALE 1:20



sales@outside.net.au
mob: 0450 131 510

Outside Products Pty Ltd,
ABN 32 117 915 670

© Outside Products Pty Ltd.

THIS DESIGN AND DOCUMENT REMAIN THE PROPERTY OF Outside Products Pty Ltd. UNAUTHORISED USE OF THIS DESIGN AND/OR DOCUMENT IN ANY FORM IS PROHIBITED.

REVISION	DATE
1 -	-
2 -	-
3	
4	
5	
6	

Typical Timber Post
Outside Products Standard Range
Plan, Elevations & Section

DRAWN CDB	DATE 07/07/2007	SCALE NOTED	A3	DWG No. OP TP	REV 0
--------------	--------------------	----------------	----	------------------	----------